


**SECTION:**  
SCALE: 3/4" = 1'-0"

**PERSPECTIVE:**  
SCALE: 3/8" = 1'-0"

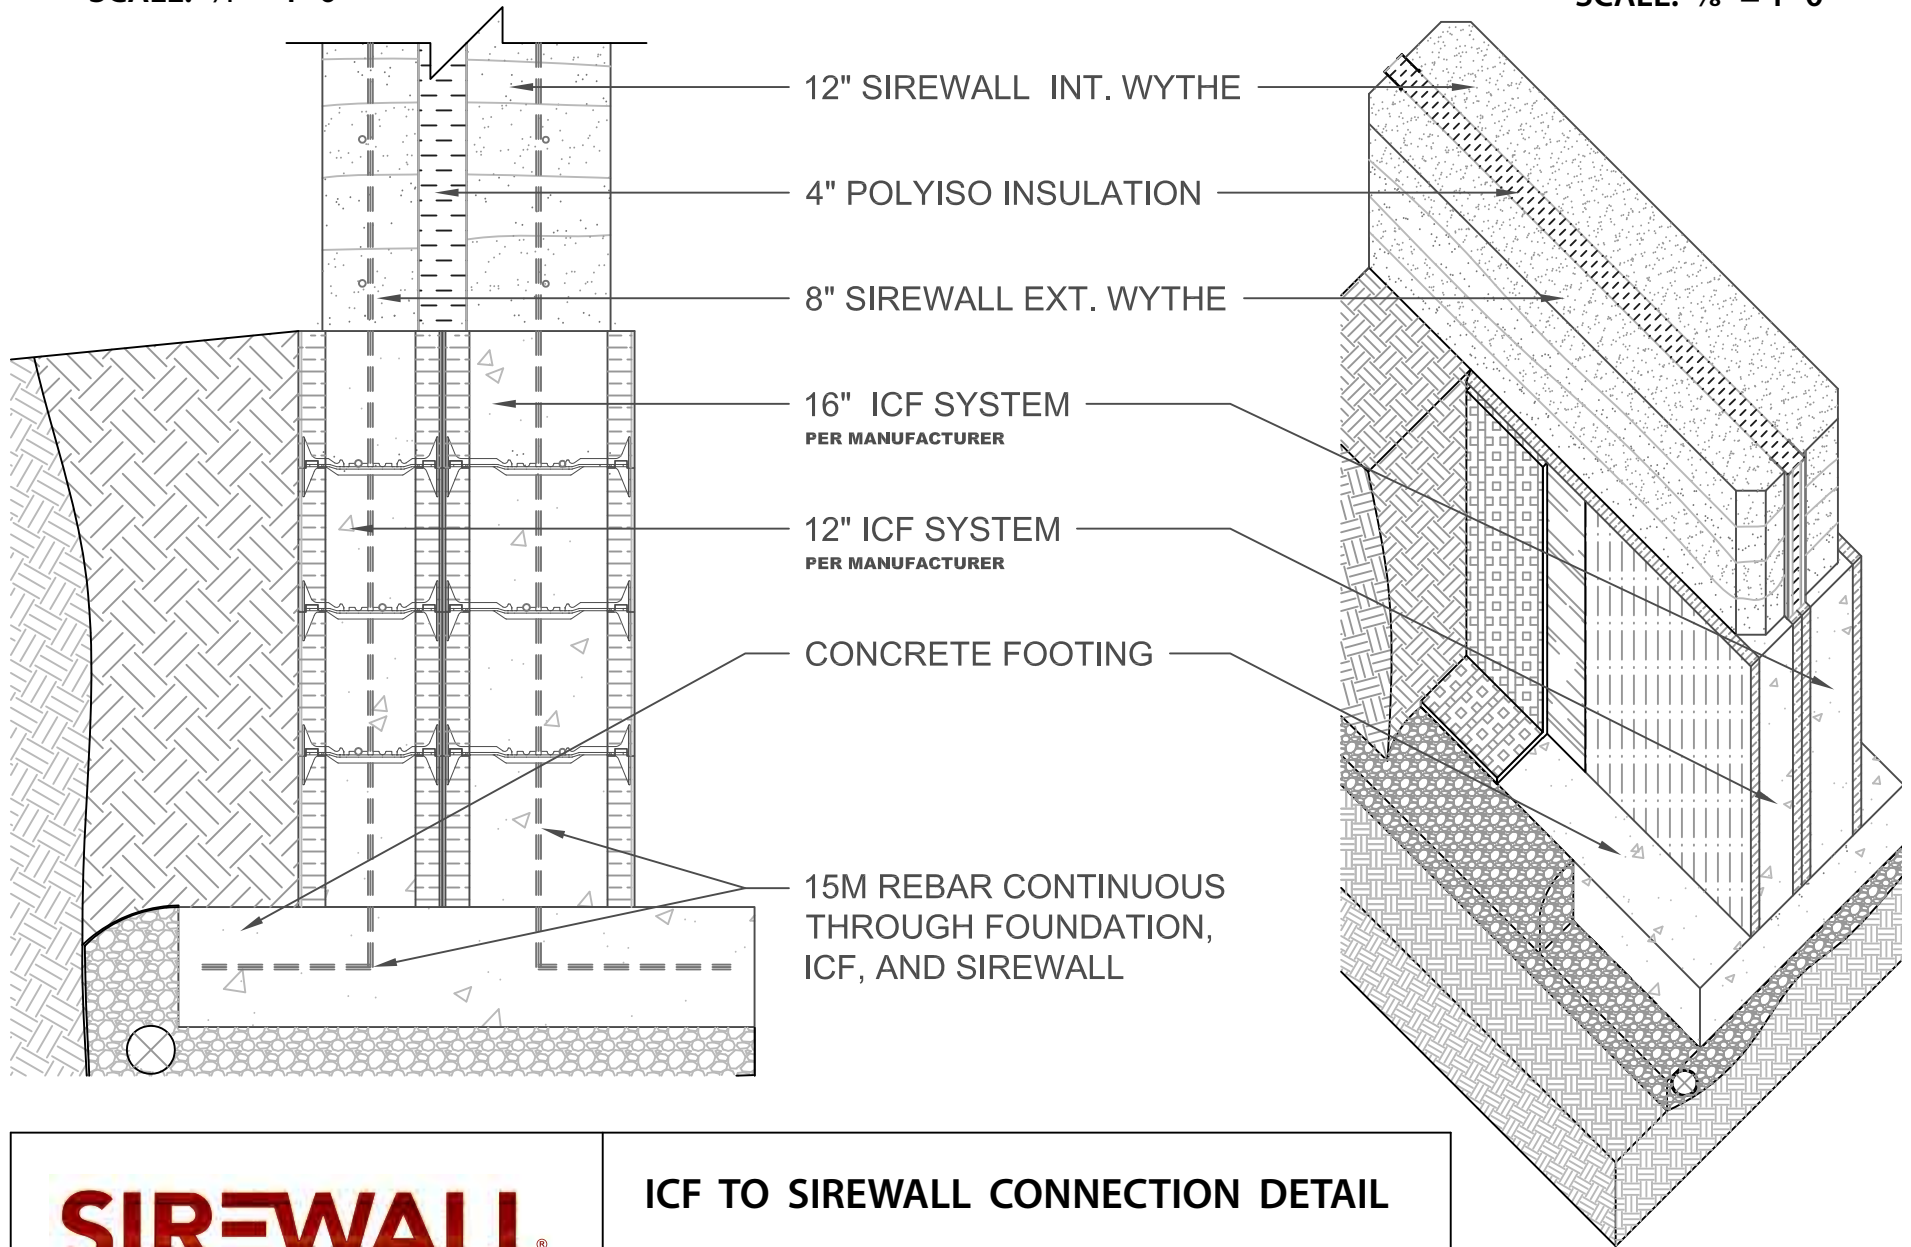

**SIREWALL**<sup>®</sup>  
STRUCTURAL INSULATED RAMMED EARTH

**ICF TO SIREWALL CONNECTION DETAIL**

**SCALE AS NOTED**

**PAGE 1 OF 1**

**Drawn by : M. V. Hannl**